


Dock pipe line (4)

SAN 015

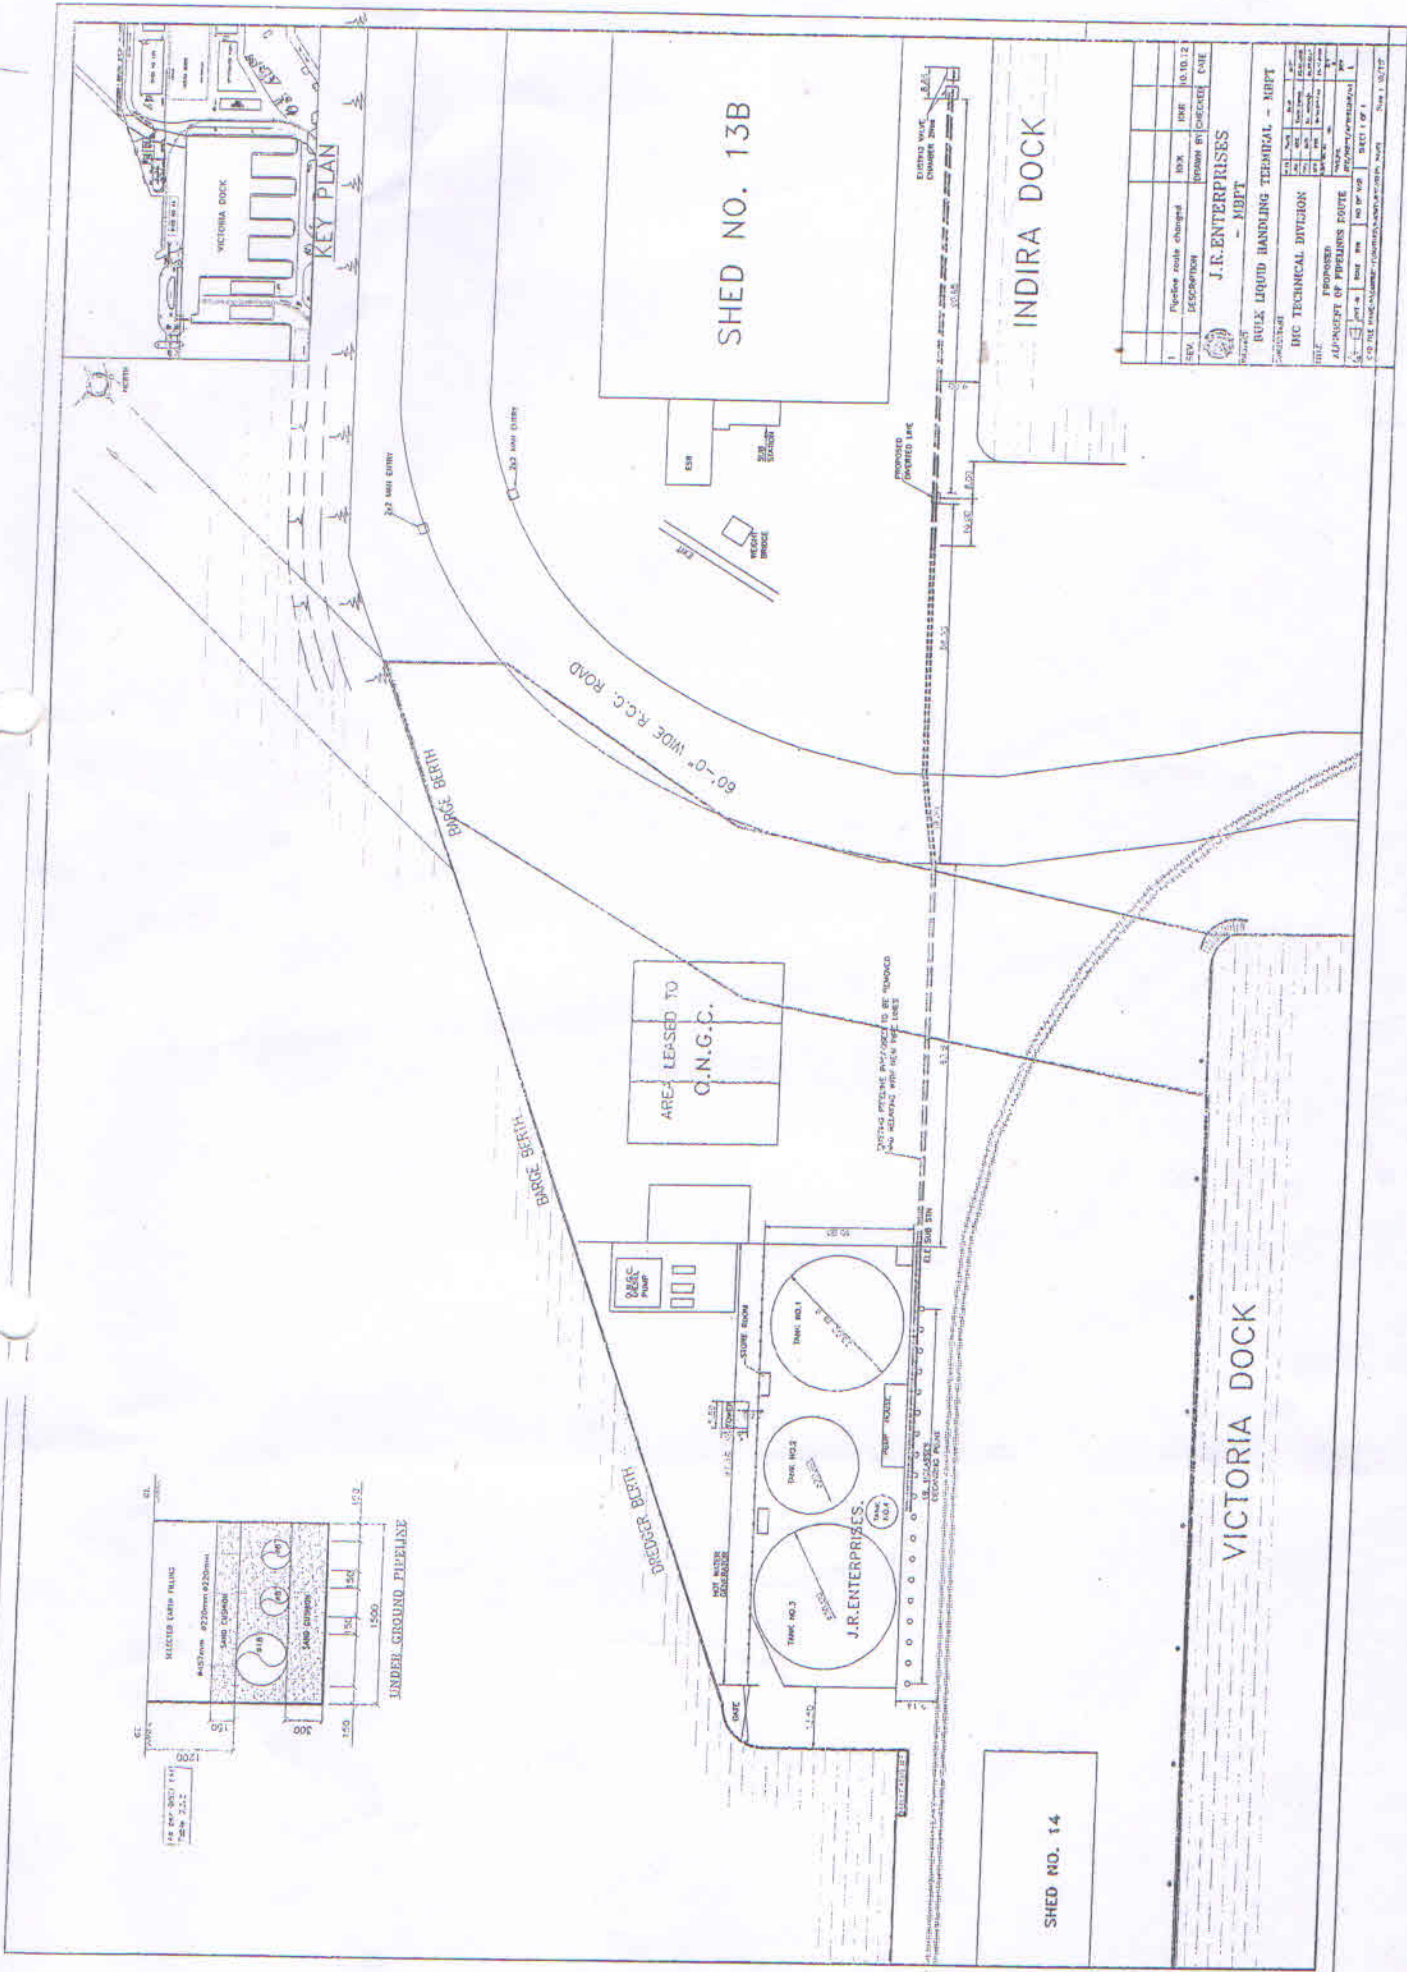

1	Revised note changed	REV.	DATE	10.10.12
REVISIONS		REV.	DATE	
<p><b>J.R. ENTERPRISES</b> - MPT</p> <p>BULK LIQUID HANDLING TERMINAL - MPT</p> <p>BIC TECHNICAL DIVISION</p> <p>PROJECT: J.R. ENTERPRISES</p> <p>ADJUNCTS OF PIPELINES ROUTE</p> <p>SCALE: 1:100</p> <p>SHEET 1 OF 1</p>				